




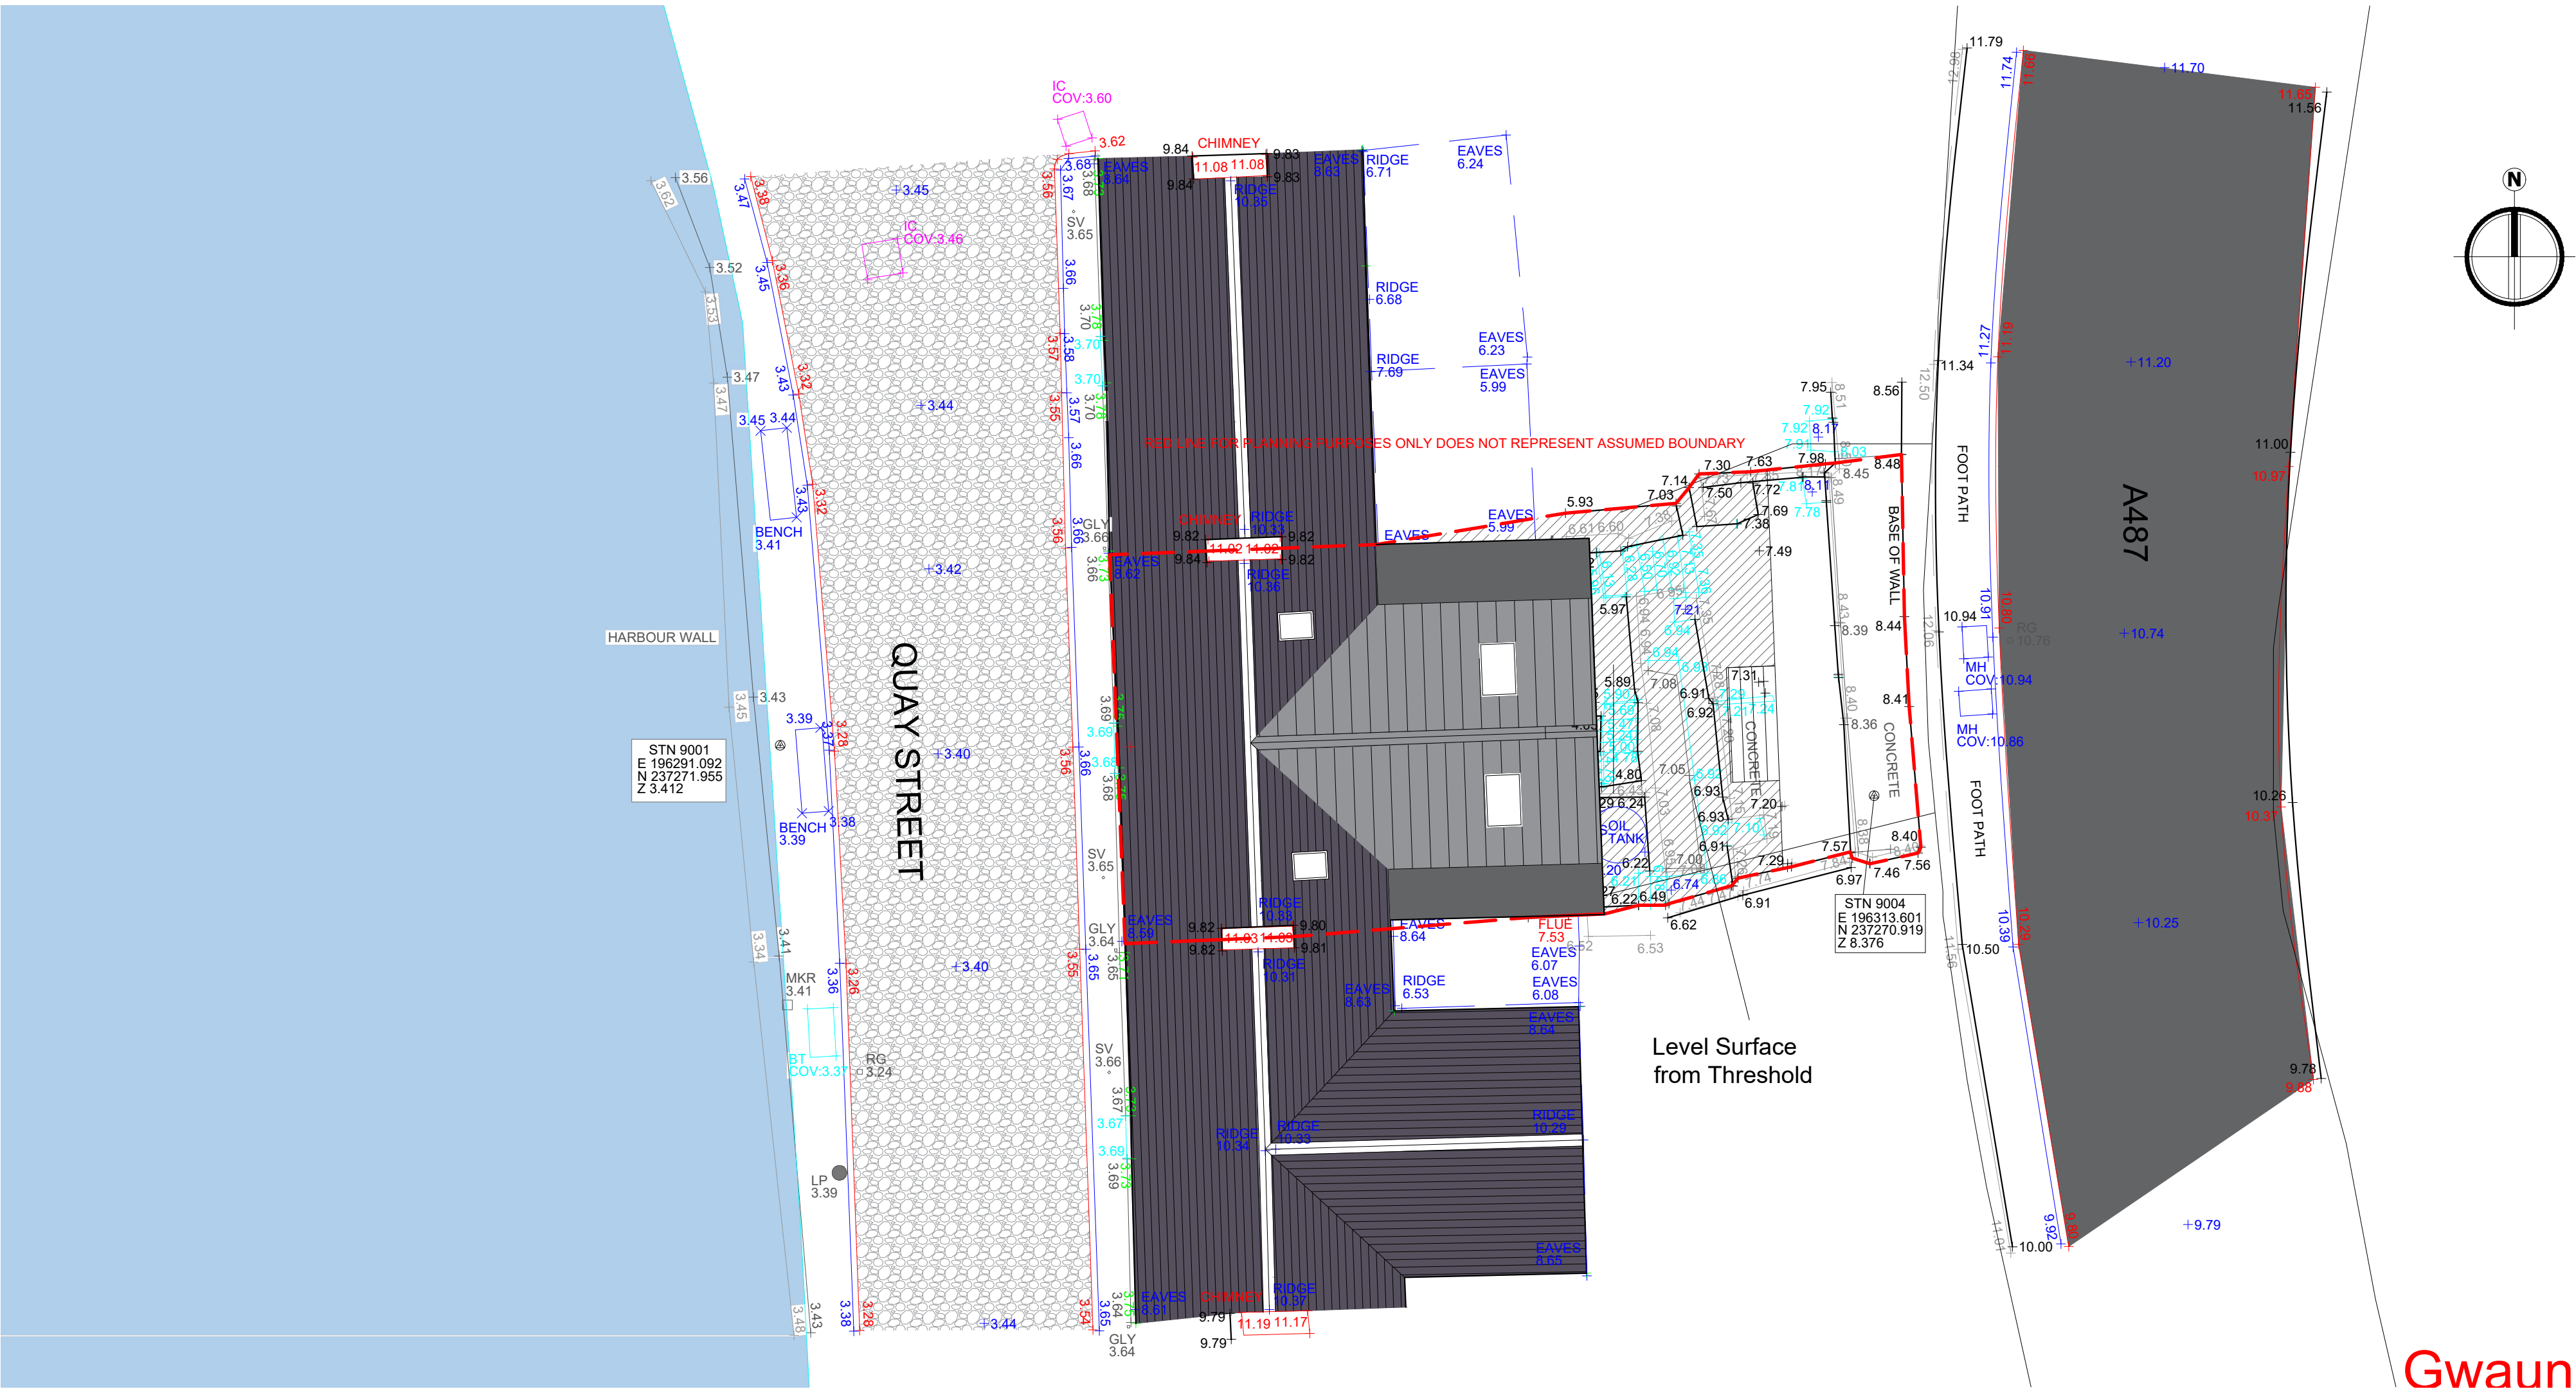


Site Plan (Scale 1:100)

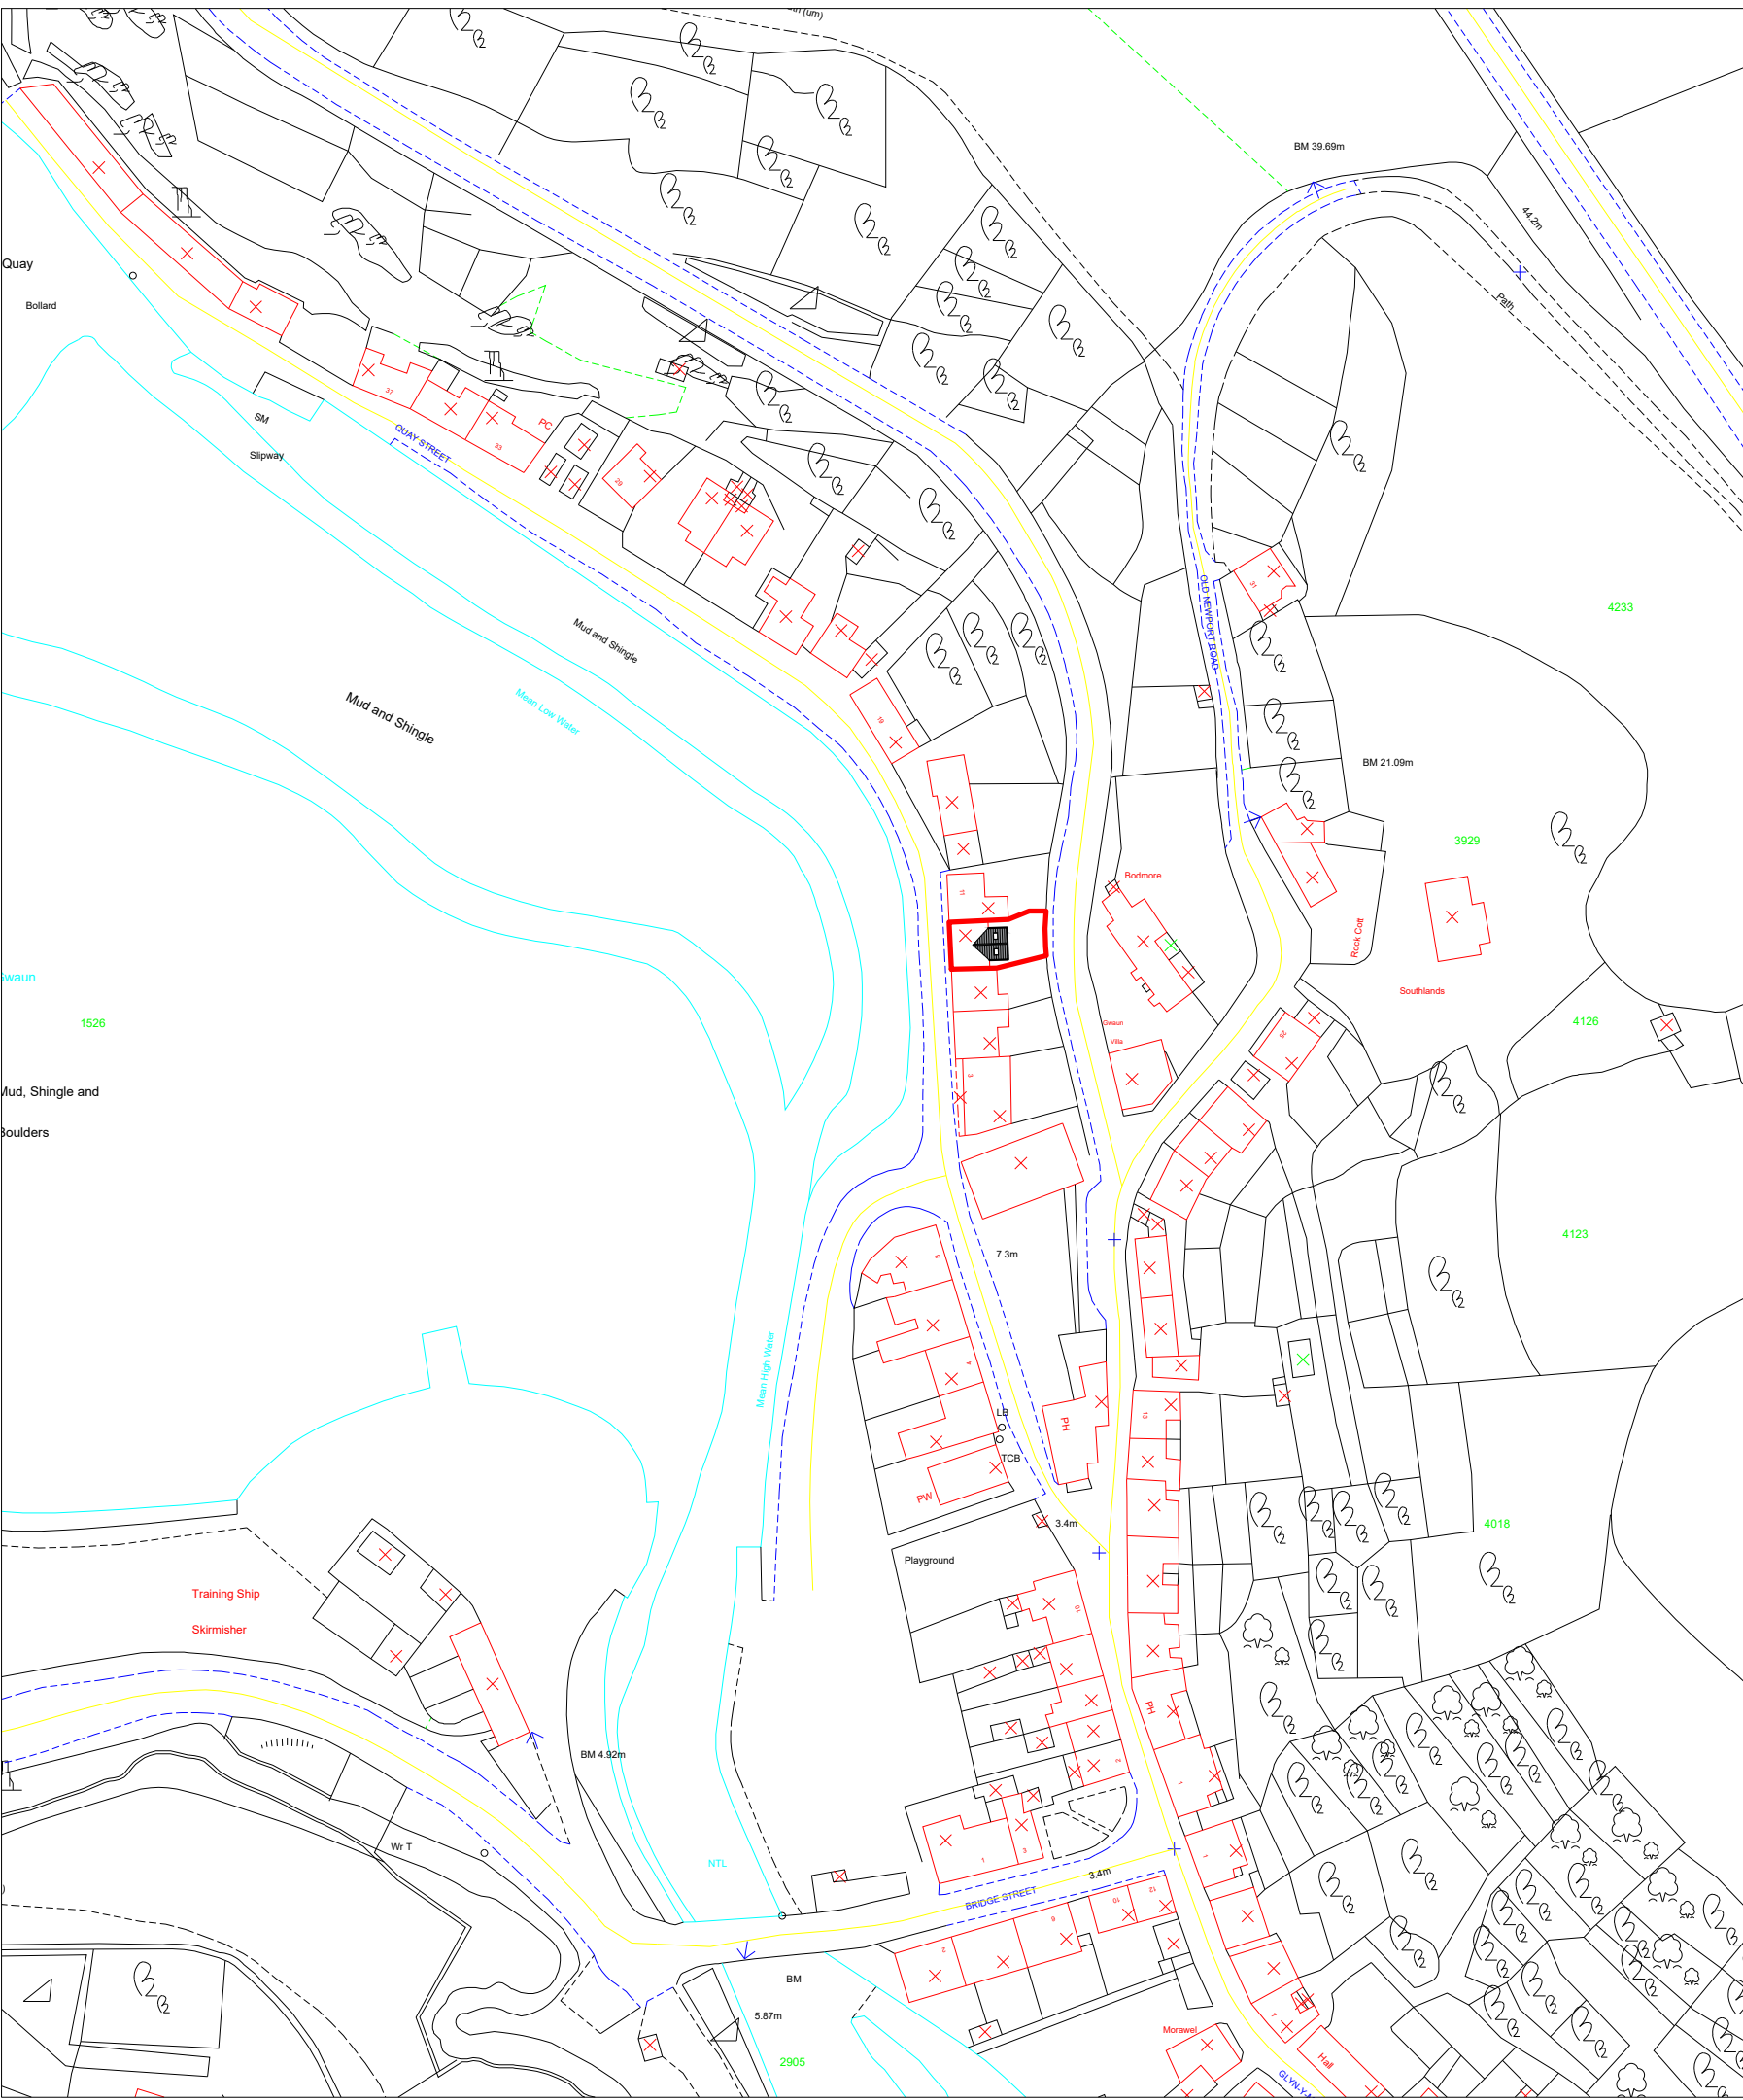

Site Location (Scale 1:1250)

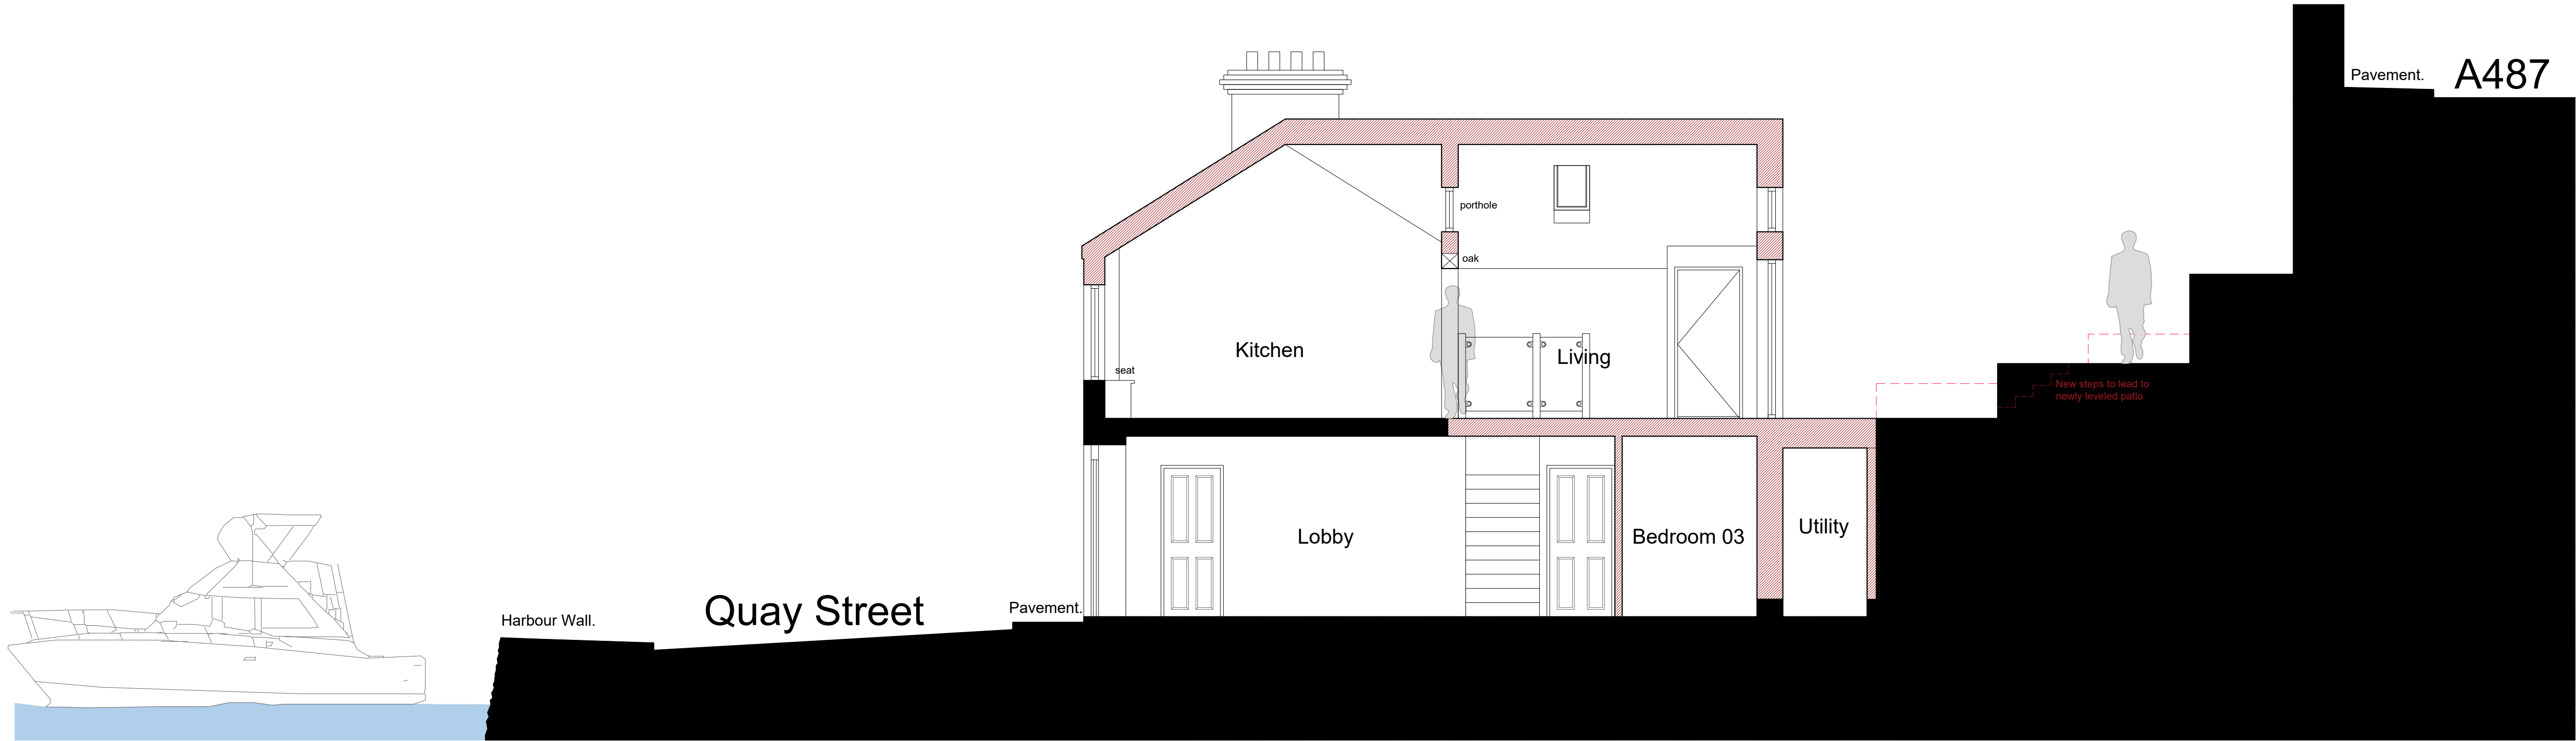

Section A:A (Scale 1:50)

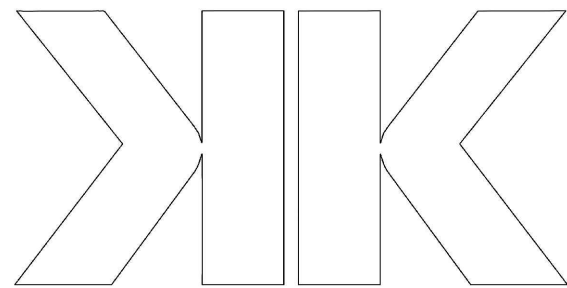

Tomas J. Kinver
BSc (Hons), FCIAT, FCIQB, C.Build E FCABE
CEnv, AssocRICS

Chartered Architectural Technologist [Fellow]
Chartered Building Consultant [Fellow]
Chartered Building Engineer [Fellow]
Chartered Environmentalist
Chartered Construction Manager

2-4 HAMILTON STREET, FISHGUARD
PEMBROKESHIRE, WALES SA65 9HL
Tel: 01348 871834 Email: info@kk-uk.com

www.kk-uk.com

Revisions		
Rev #	Date	Description

project title: Avalon
drawing no: GA03
scale: As shown

address: Avalon, Quay St.
Lower Town
Pembrokeshire,
project no: #02202
planning no:
revision no:
drawing description: Proposed Site Plan, Location and Section A:A

drawing status: DISCUSSION

© 2004 | Kinver Kreative Ltd | Established Since 2004

